




HIGHWAY AT CHIPPING NORTON IN THE DISTRICT OF WEST OXFORDSHIRE

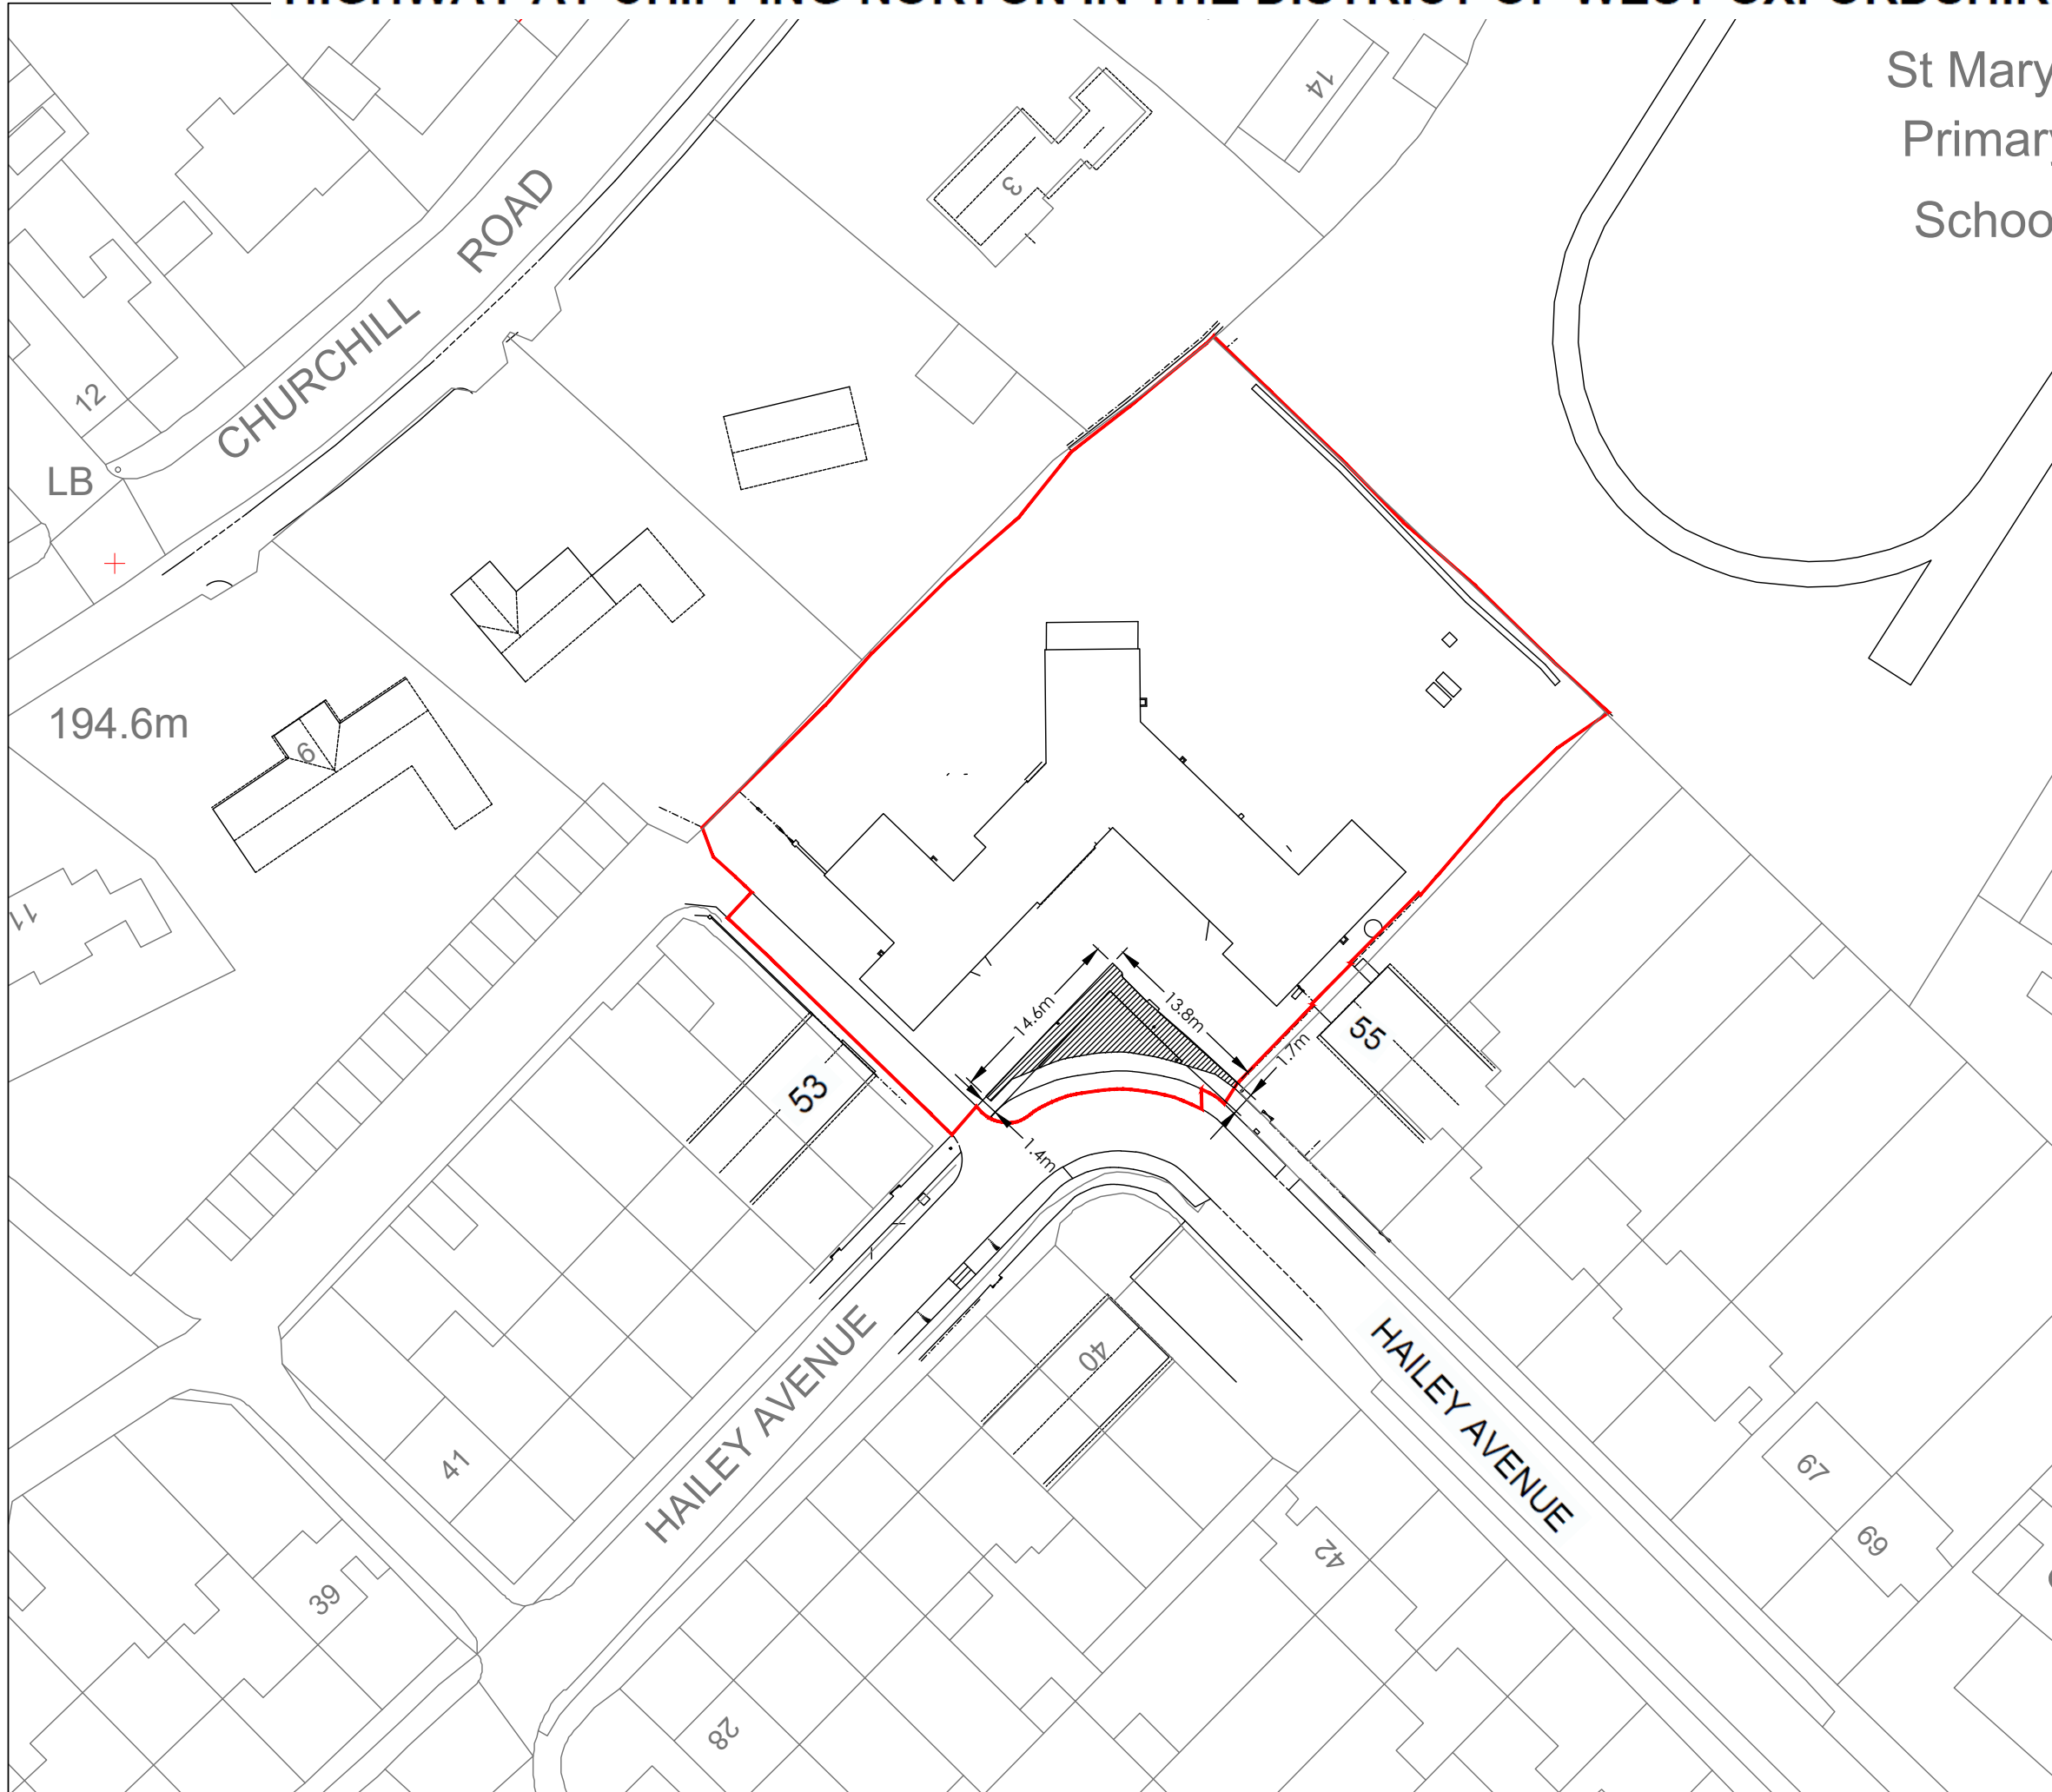

St Mary's
Primary
School

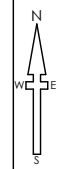

Key Scale 1:500 @ A3

Highway to be
stopped up 

National Transport Casework
Team

Department for Transport

Plan No:
NATTRAN/SE/S247/5510

Signed by Authority of the
Secretary of State

on.....

Signature.....

TIM BRIMELOW
An Official in the
National Transport Casework Team
Department for Transport